
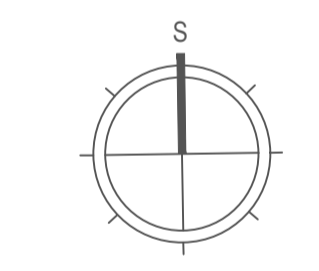
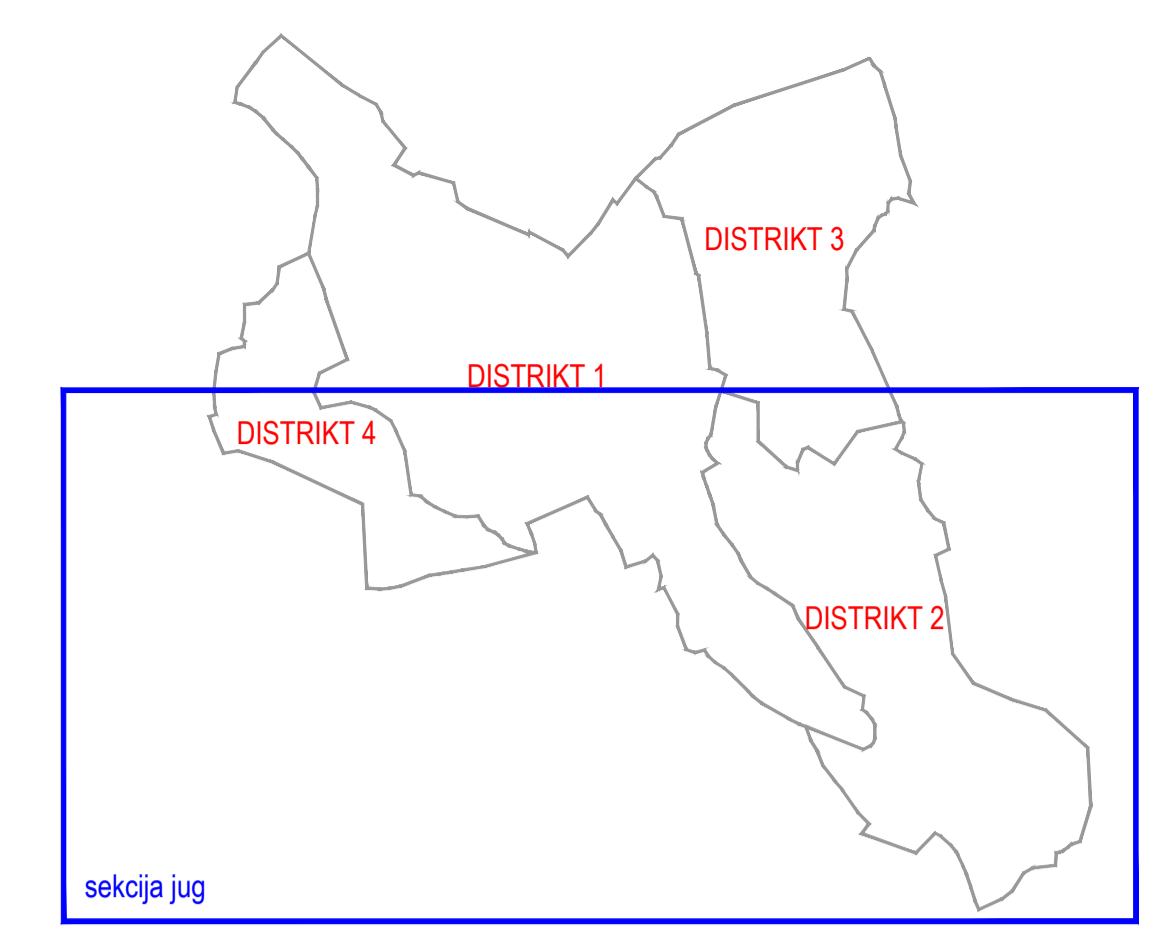


720 x 1400 mm

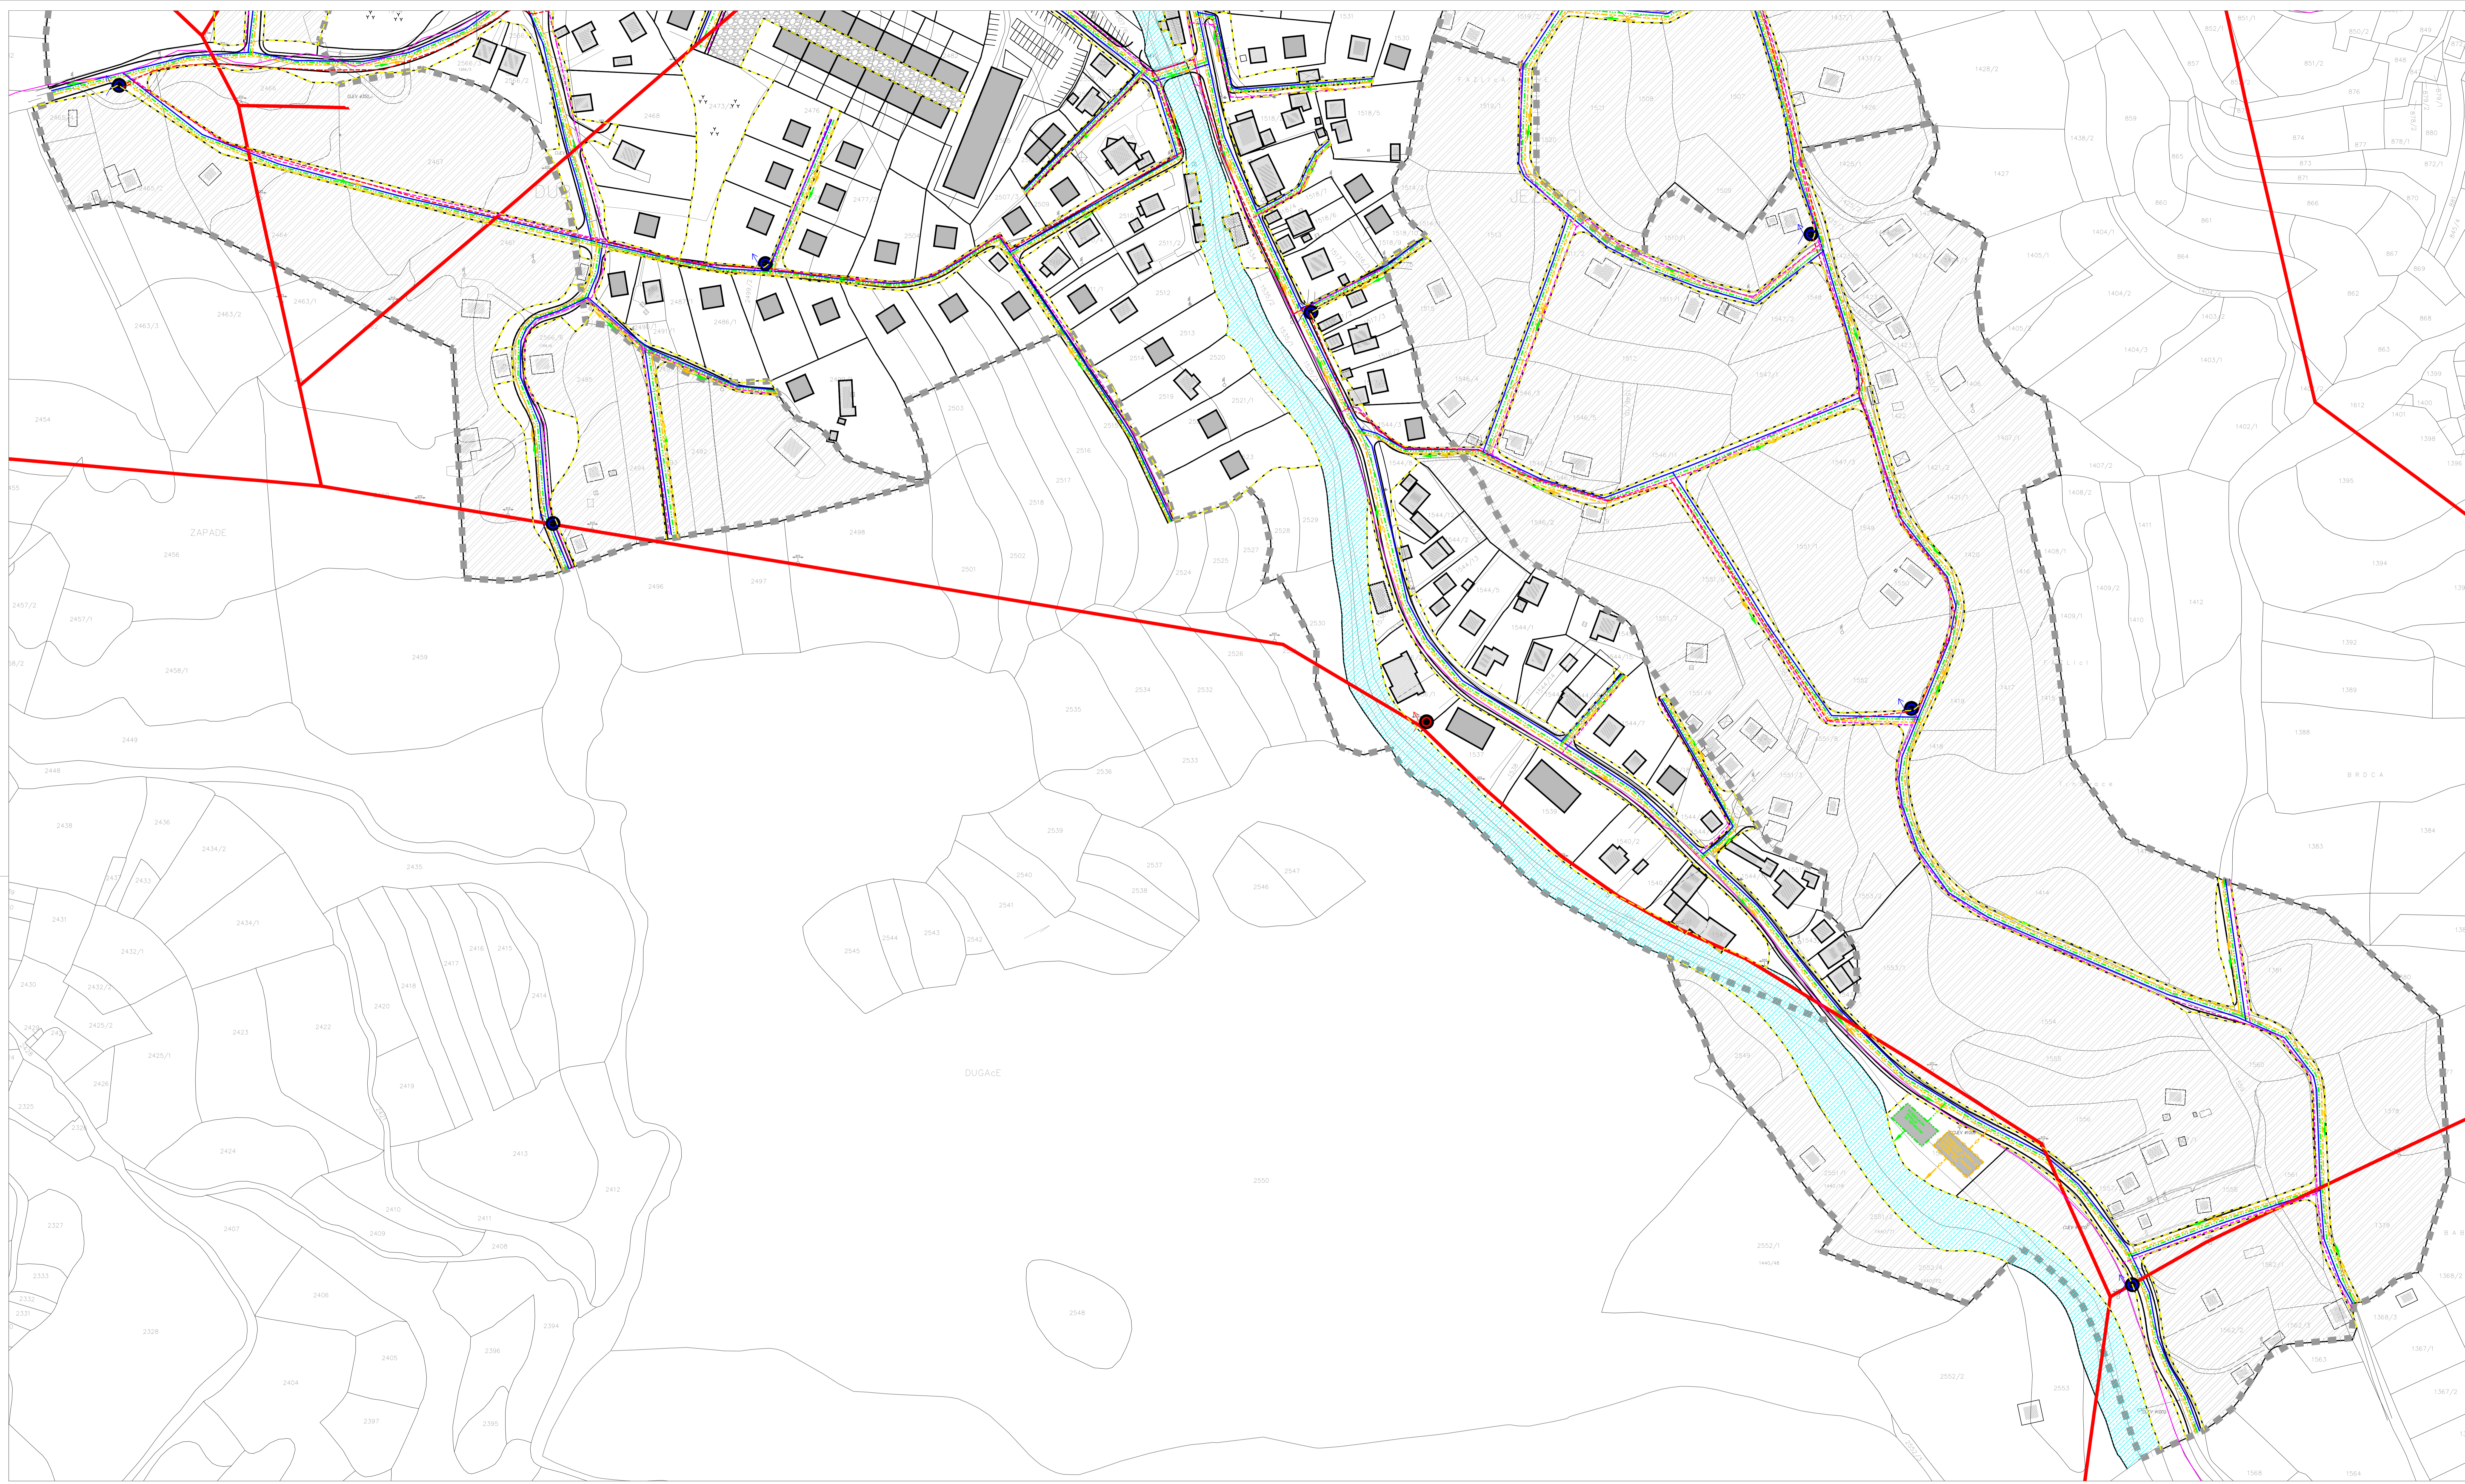

REGULACIONI PLAN "MEHURIČI"

PLAN INFRASTRUKTURE - SINTEZNA KARTA
(sekcija jug)

LEGENDA:

	GRANICA OBUHVATA PLANA		
	STANJE		FEKALNA KANALIZACIJA
			OBORINSKA KANALIZACIJA
			VODOVODNA MREŽA
			PARCELA VODOTOKA
			SREDNENAPONSKI VOD
			TELEKOMUNIKACIONI KABL
			TRANSFORMATOR 10/0,4 KV
			TK KANALIZACIJA
			REGULACIONA LINIJA

PRILOG BR: 10b
RAZMJERA: 1:1000
mart 2025.god.



Institut za građevinarstvo "IG"
d.o.o. Banja Luka
Križna Ploča / Kraljevićeva 92-98
76 000 Banja Luka
tel: 051 546 400
fax: 051 546 372